


OAKBROOK SUB siloam springs



1 FRONT ELEVATION

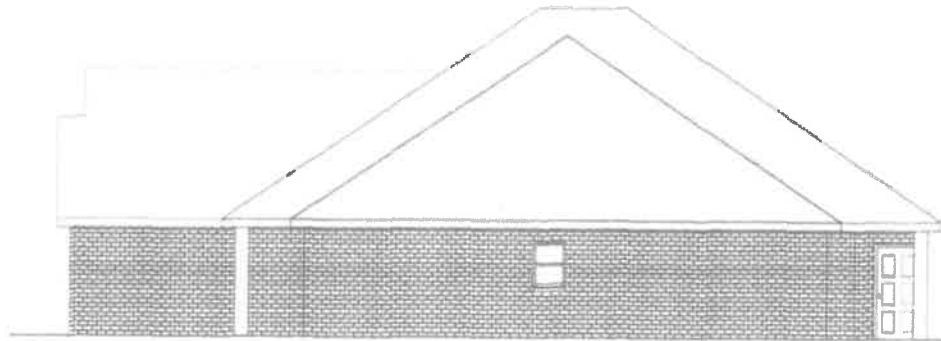

2 SIDE ELEVATION

CAD

479-531-0097

Strauss

WILLOWBROOK
FARMS
RESIDENCE #3
2160 sq. ft.

BENTONVILLE,
ARKANSAS

ELEVATIONS

Drawn By : CFB
Checked By :
Date : 8-02-10
Project No. : 108-00
Revisions :


Sheet : 5 of 4

A2.0

Copyright : 2010

CAD

479-531-0097

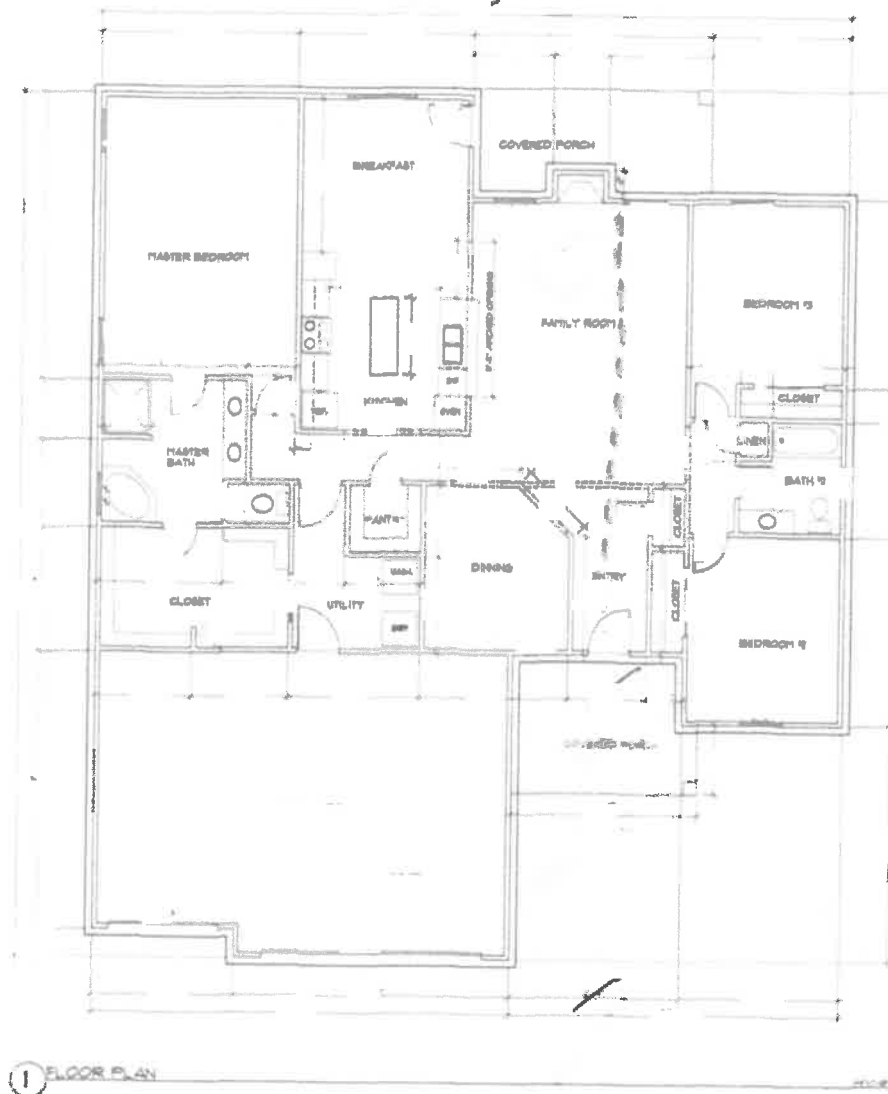

WILLOWBROOK
FARMS
RESIDENCE #3
2160 sq. ft.

BENTONVILLE,
ARKANSAS

FLOOR PLAN

Drawn By: CFB
Checked By: CFB
Date: 9-04-11
Project No: 001-003
Revision:


Sheet 1 of 4

A1.0

Daylight 0100



1 REAR ELEVATION

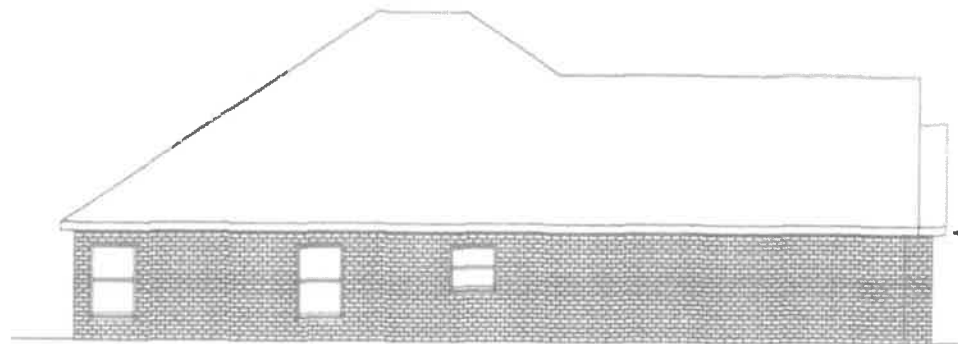

2 SIDE ELEVATION

CAD

479-531-0097

WILLOWBROOK
FARMS
RESIDENCE #3
2160 sq. ft.

BENTONVILLE,
ARKANSAS

ELEVATIONS

Drawn By: JPH
Checked By: JPH
Date: 8-22-18
Project No: 1801-001
Sheet No: 1 of 1

Scale: 1/8" = 1'-0"

A2.1

Copyright © 2018