

R&R Gregg Street
971 Harrison
(Lot 36)
Pea Ridge, AR



Exterior Elevation Front


Summerstone v2

Drawn by: Ben

RLP
construction

Scale
1/4" = 1'-0"
Date
5/21/2013

1

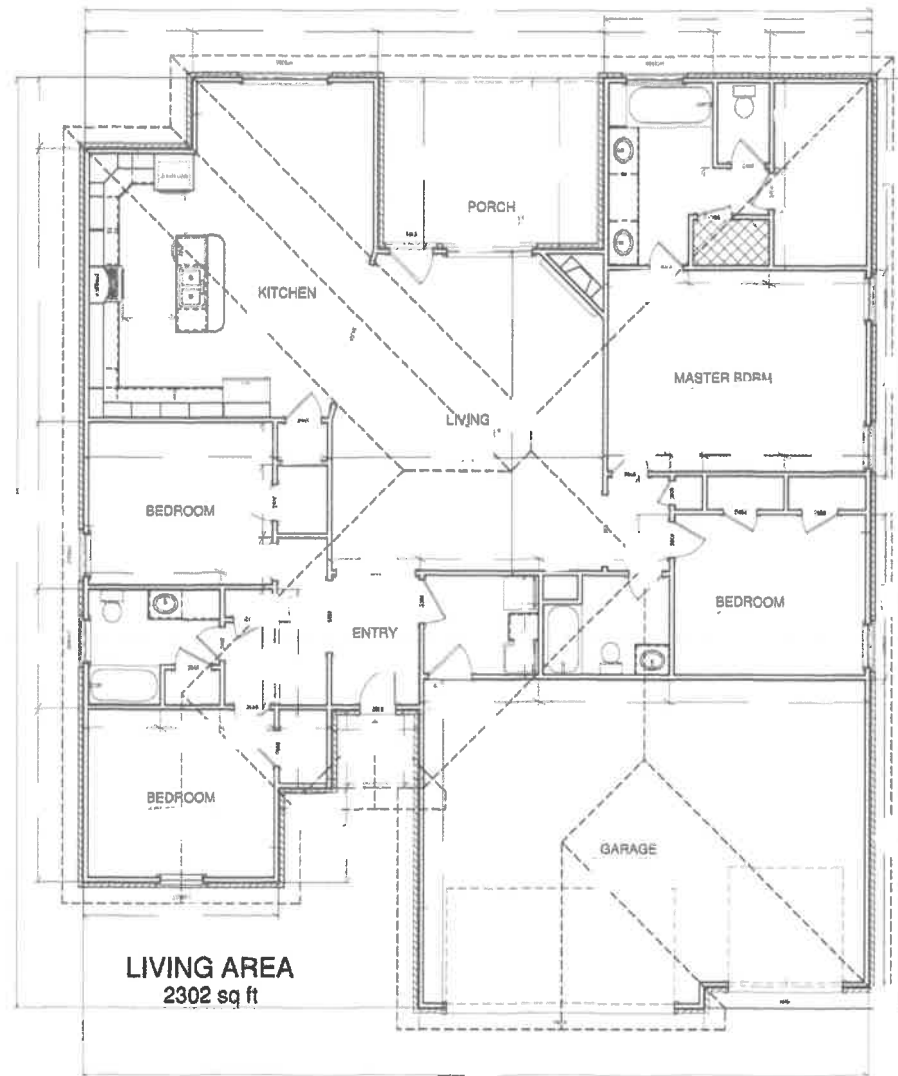

NO.	DESCRIPTION	BY	DATE

SHEET TITLE:	SHEET TITLE
--------------	--------------------

PROJECT DESCRIPTION:	Summerstone v4 rev. bath&kitchen
----------------------	---

DRAWINGS PROVIDED BY	Ben Armit
----------------------	------------------

DATE:	12/8/2018
-------	------------------


SCALE:	
--------	--

SHEET:	
--------	--

A-2



Exterior Elevation Left

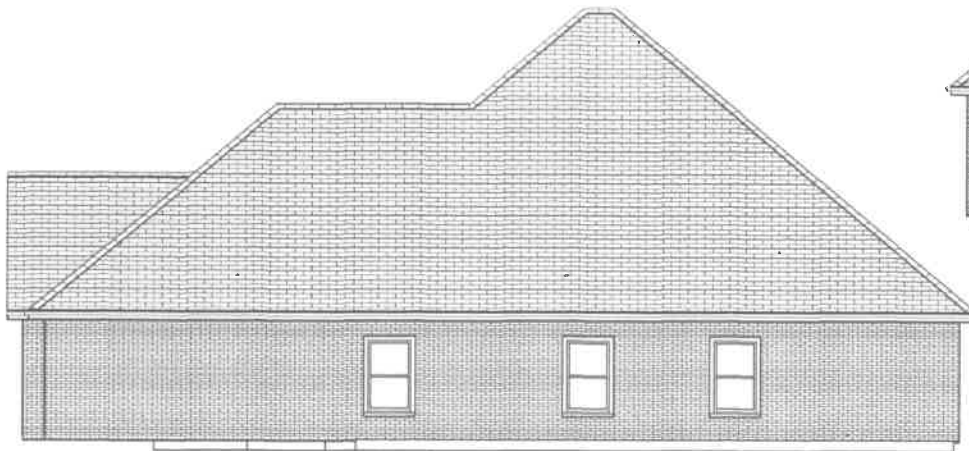

Exterior Elevation Right



Exterior Elevation Back

NO.	DESCRIPTION	BY	DATE

SHEET TITLE:
SHEET TITLE

PROJECT DESCRIPTION:
Summerstone v4 rev. bath&kitchen

DRAWINGS PROVIDED BY
BRIAN JAMES

DATE:
12/8/2018

SCALE:

SHEET:

A-3